
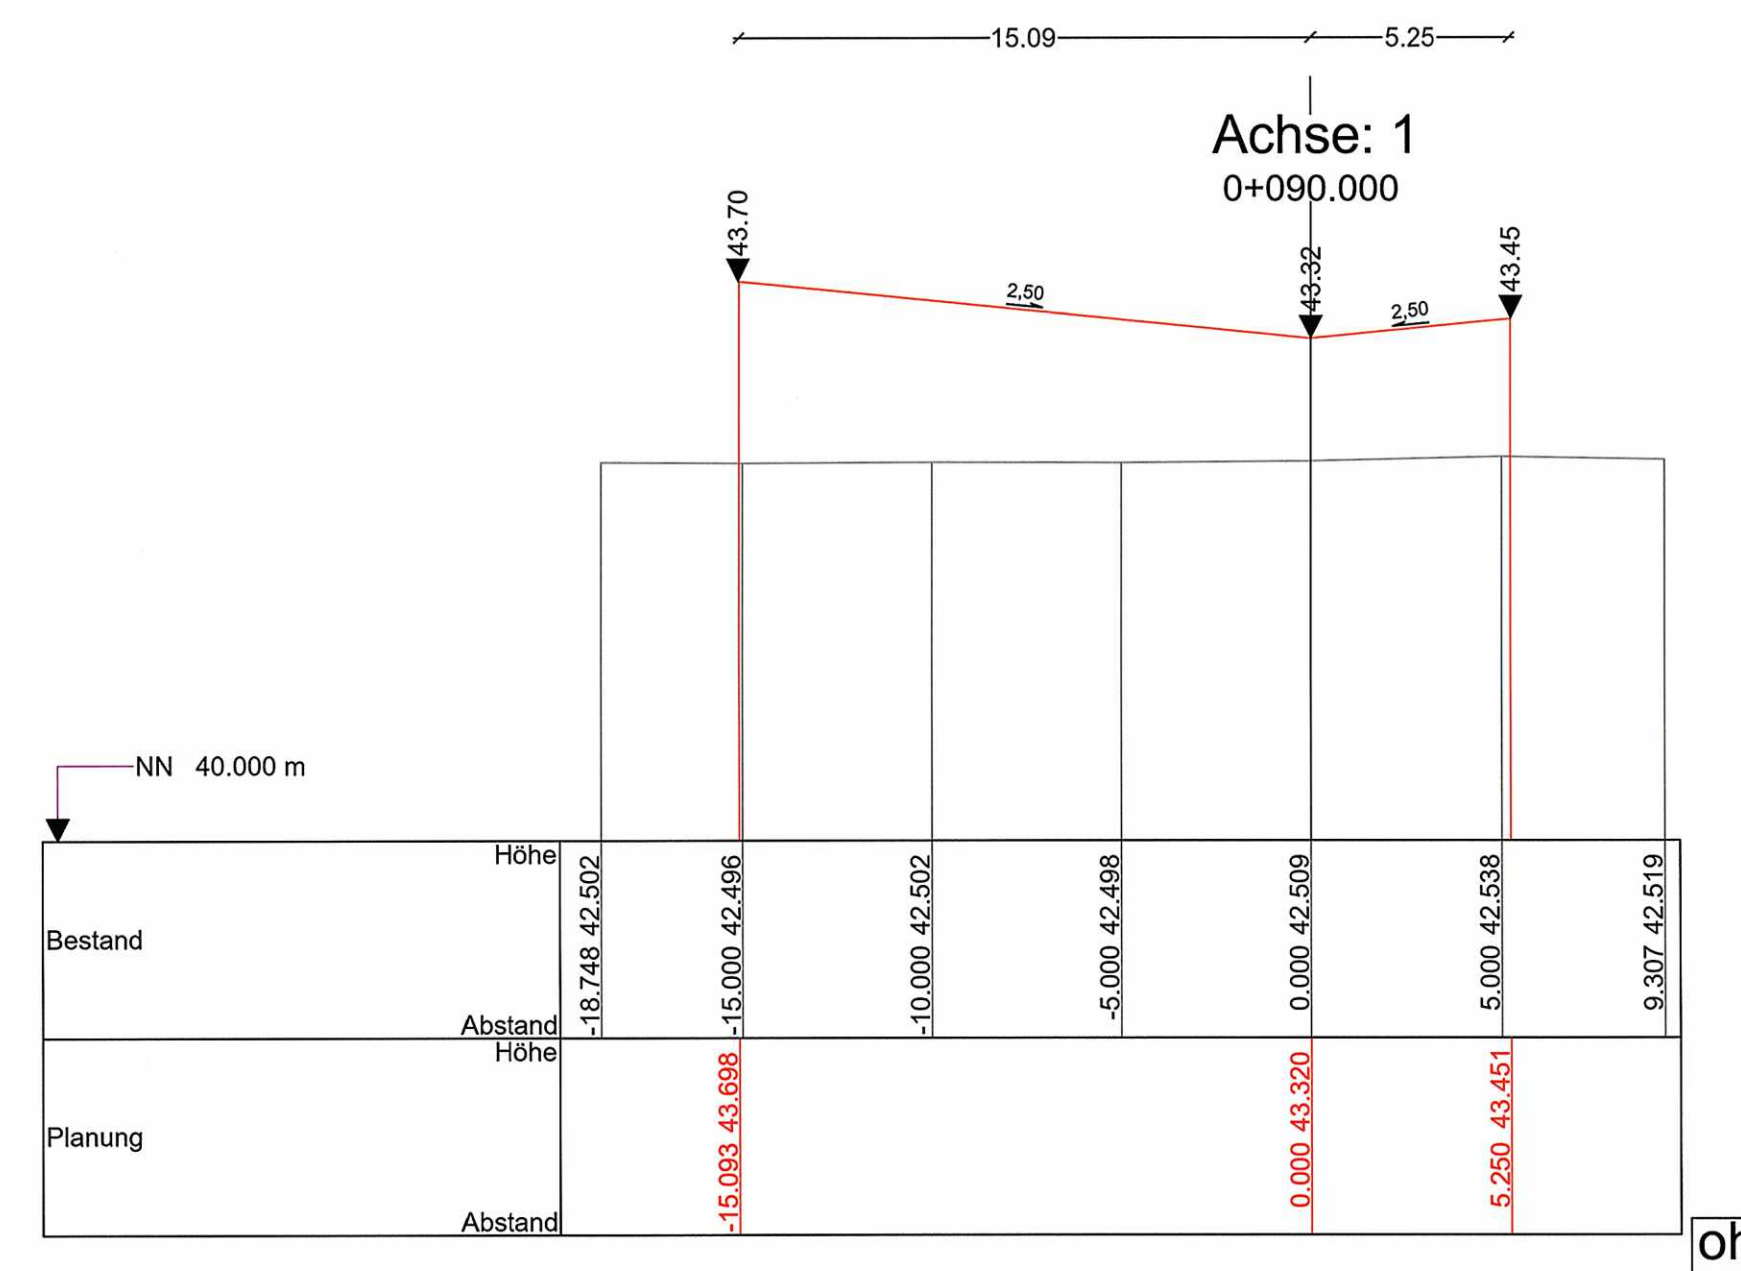
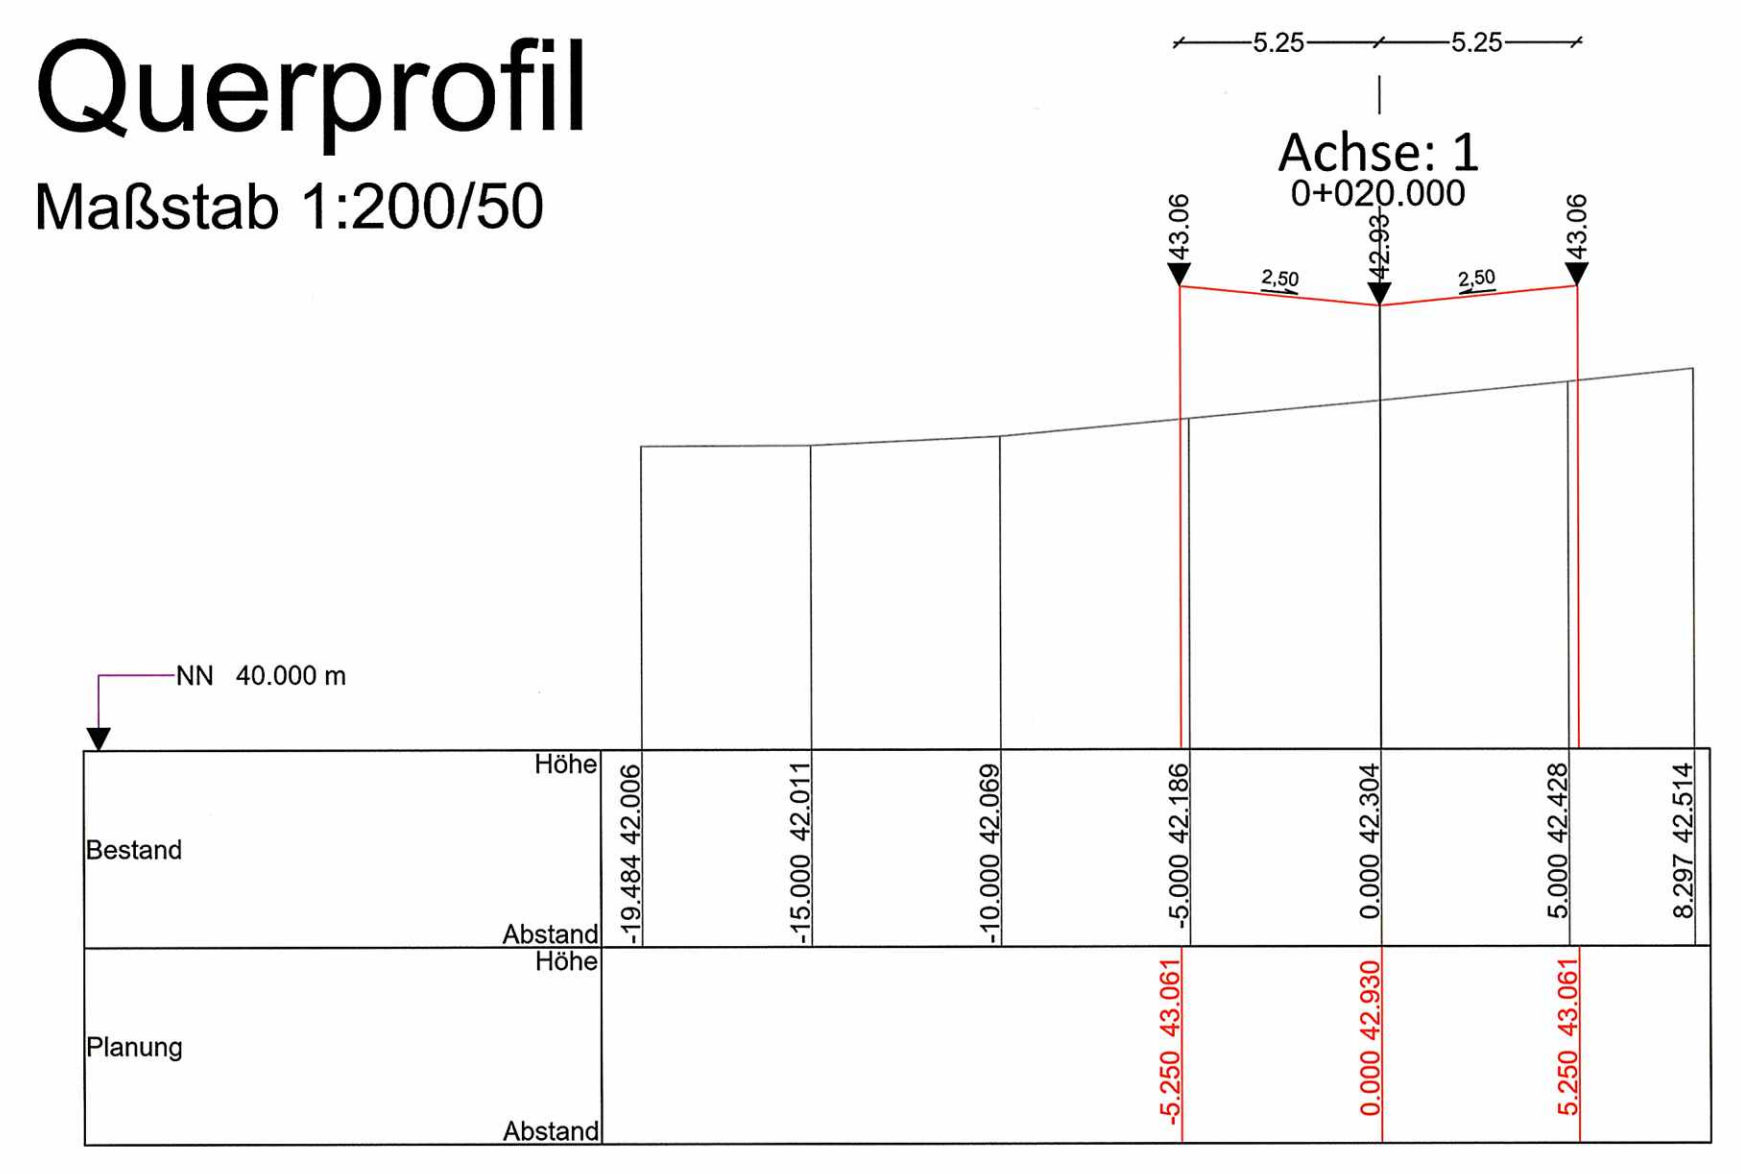
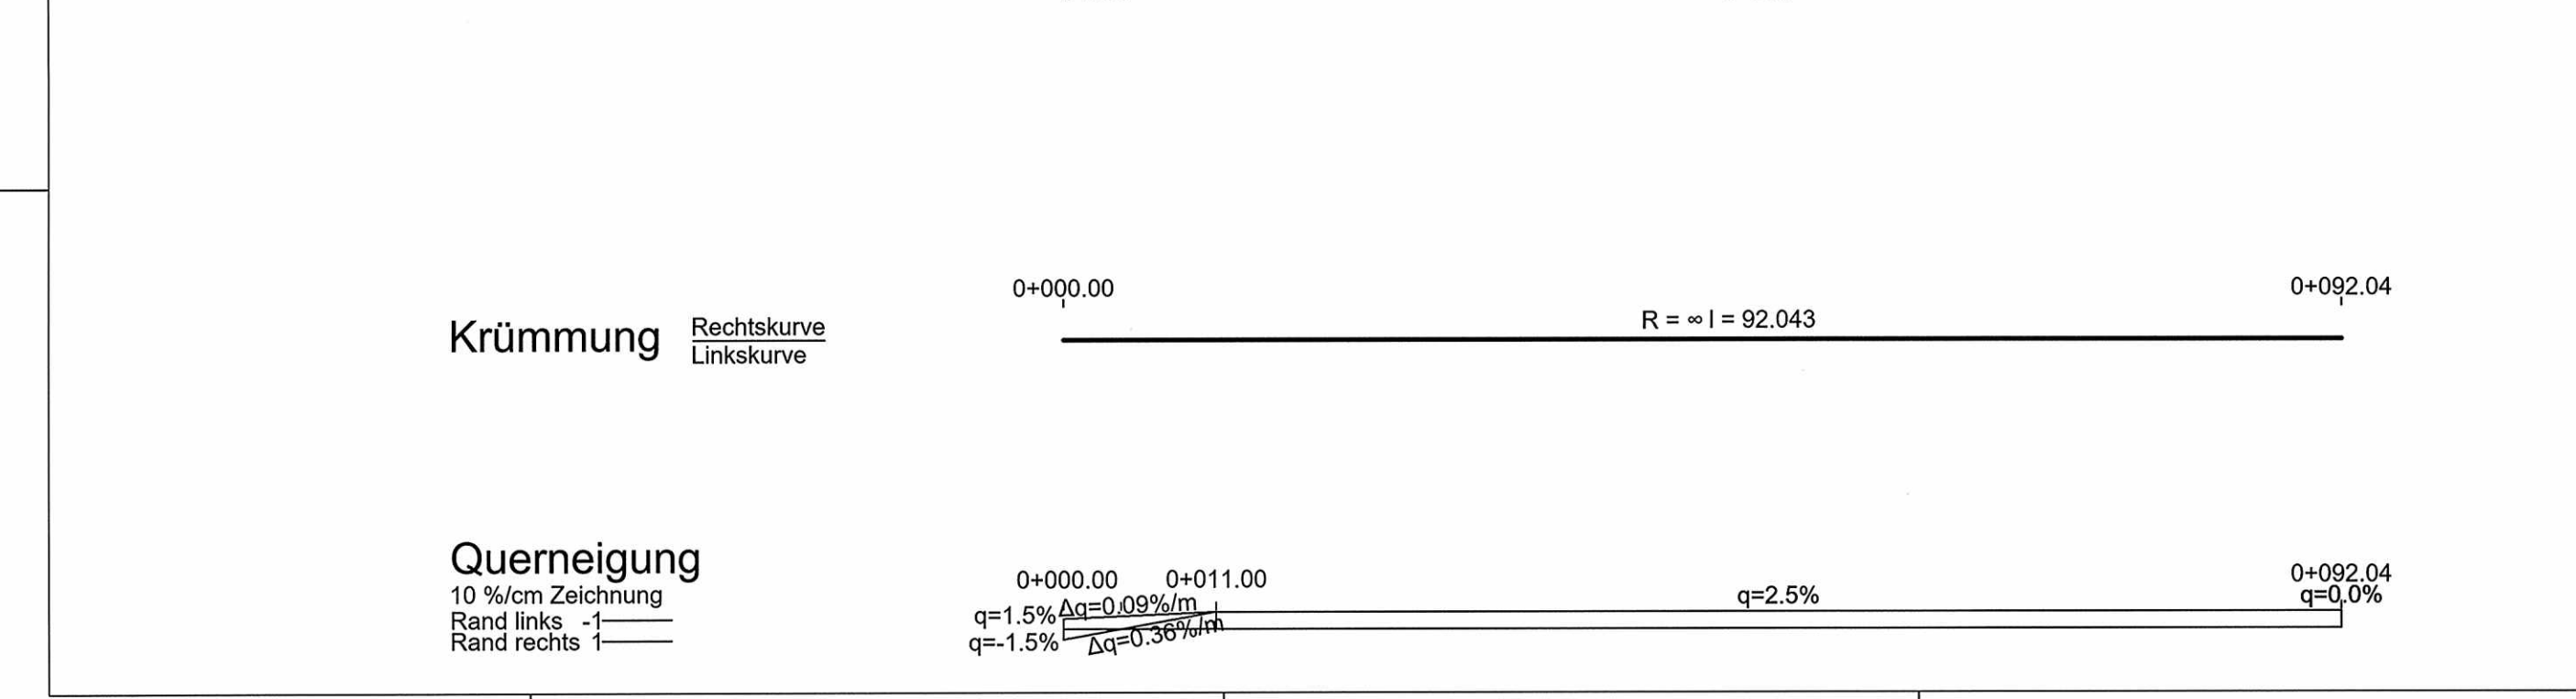


Achse 1
Erschließungsstraße

H = 250,000 m
T = 3,125 m
f = 0,020 m
km = 0+049,609
h TS = 43,522 m

ohne Ausrundung
km 0+000,000
h TS = 42,530 m

ohne Ausrundung
km 0+092,043
h TS = 43,310 m

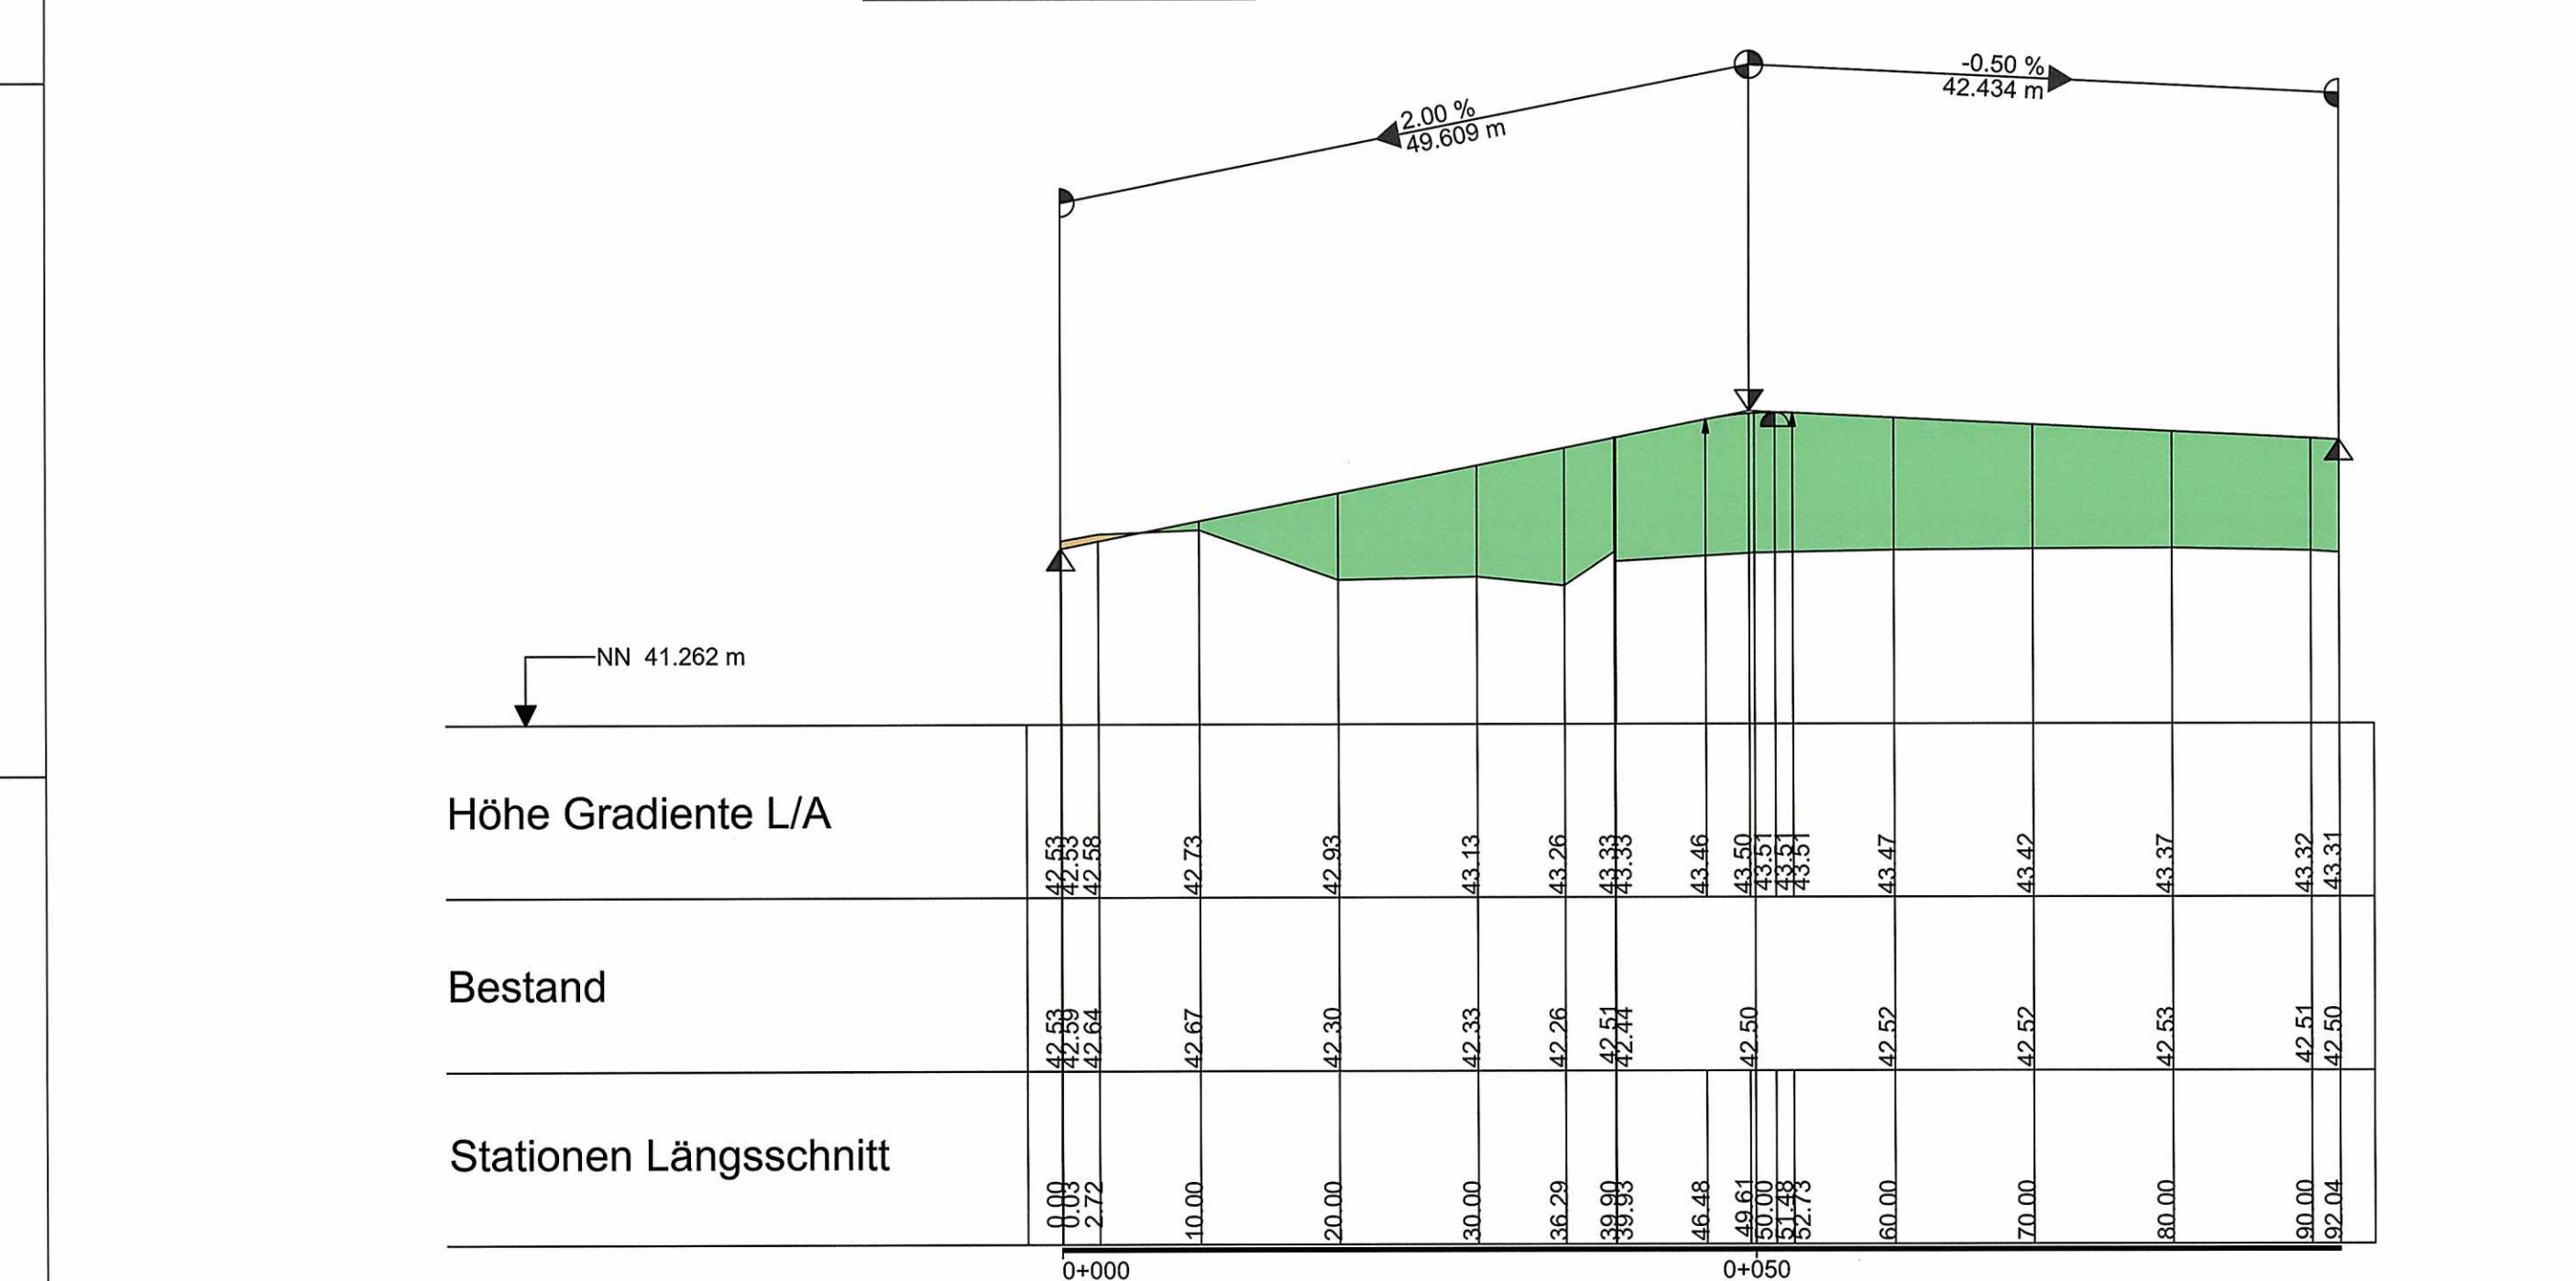




Achse 2
Geh- und Radweg (West-Ost)

ohne Ausrundung
km 0+009,127
h TS = 43,200 m

ohne Ausrundung
km 0+048,000
h TS = 43,394 m

ohne Ausrundung
km 0+000,000
h TS = 43,310 m

ohne Ausrundung
km 0+079,763
h TS = 41,800 m


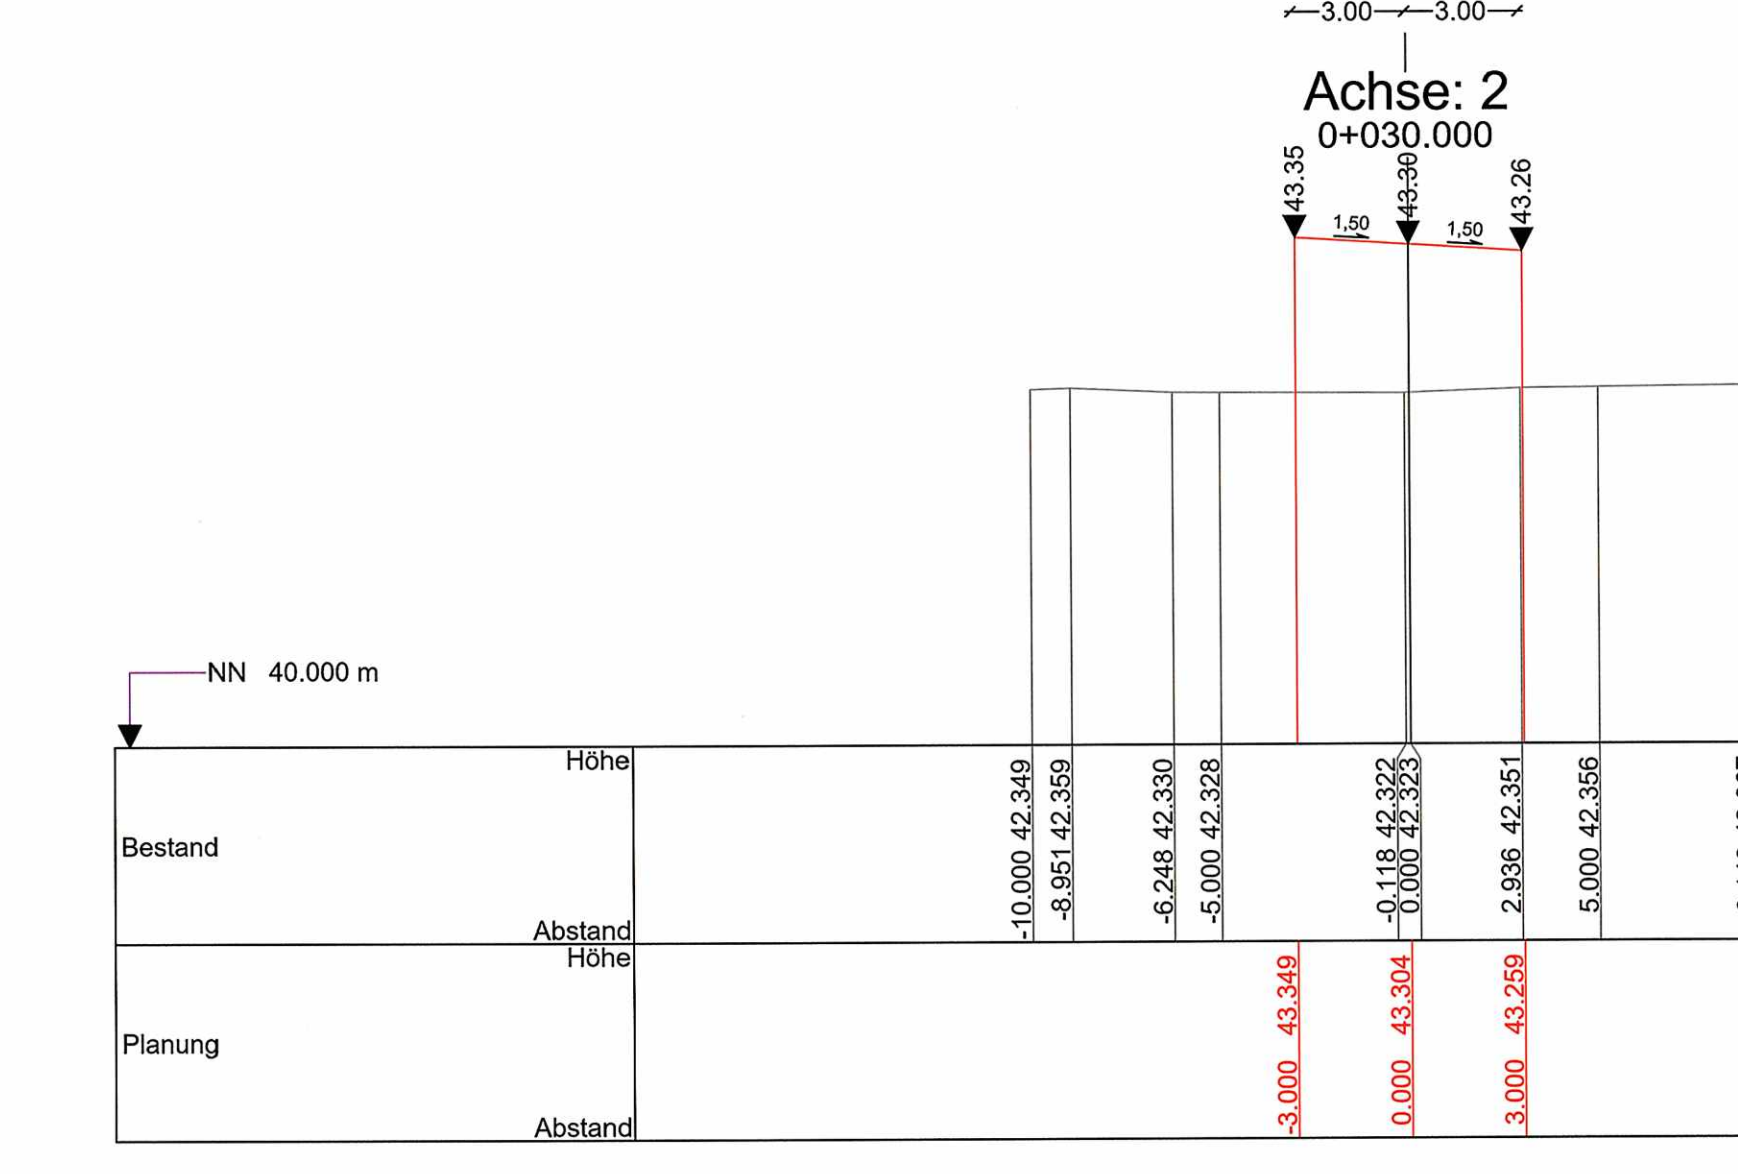
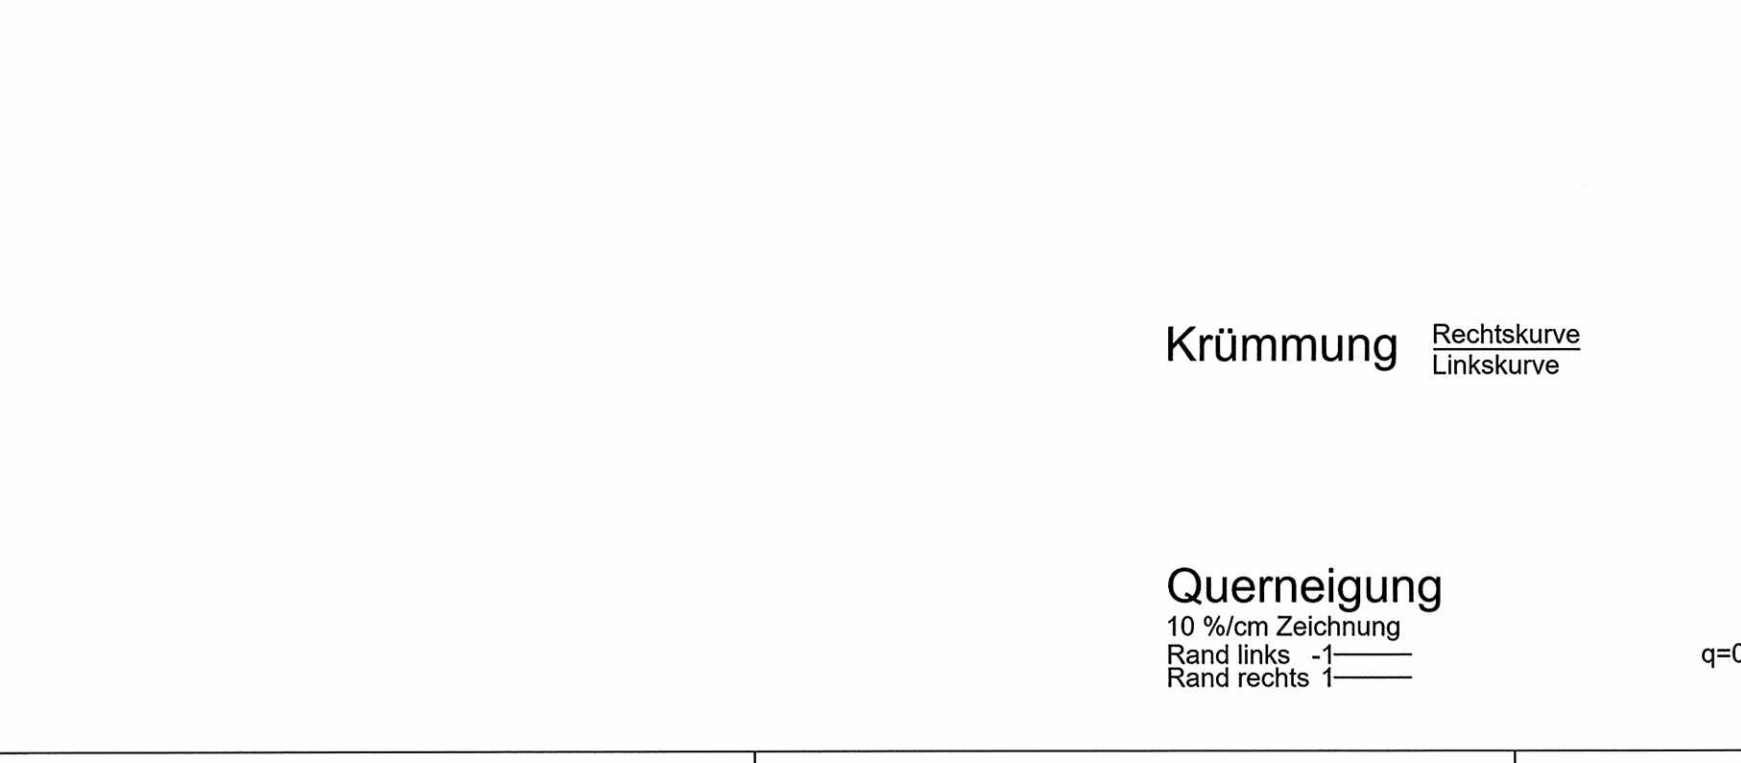
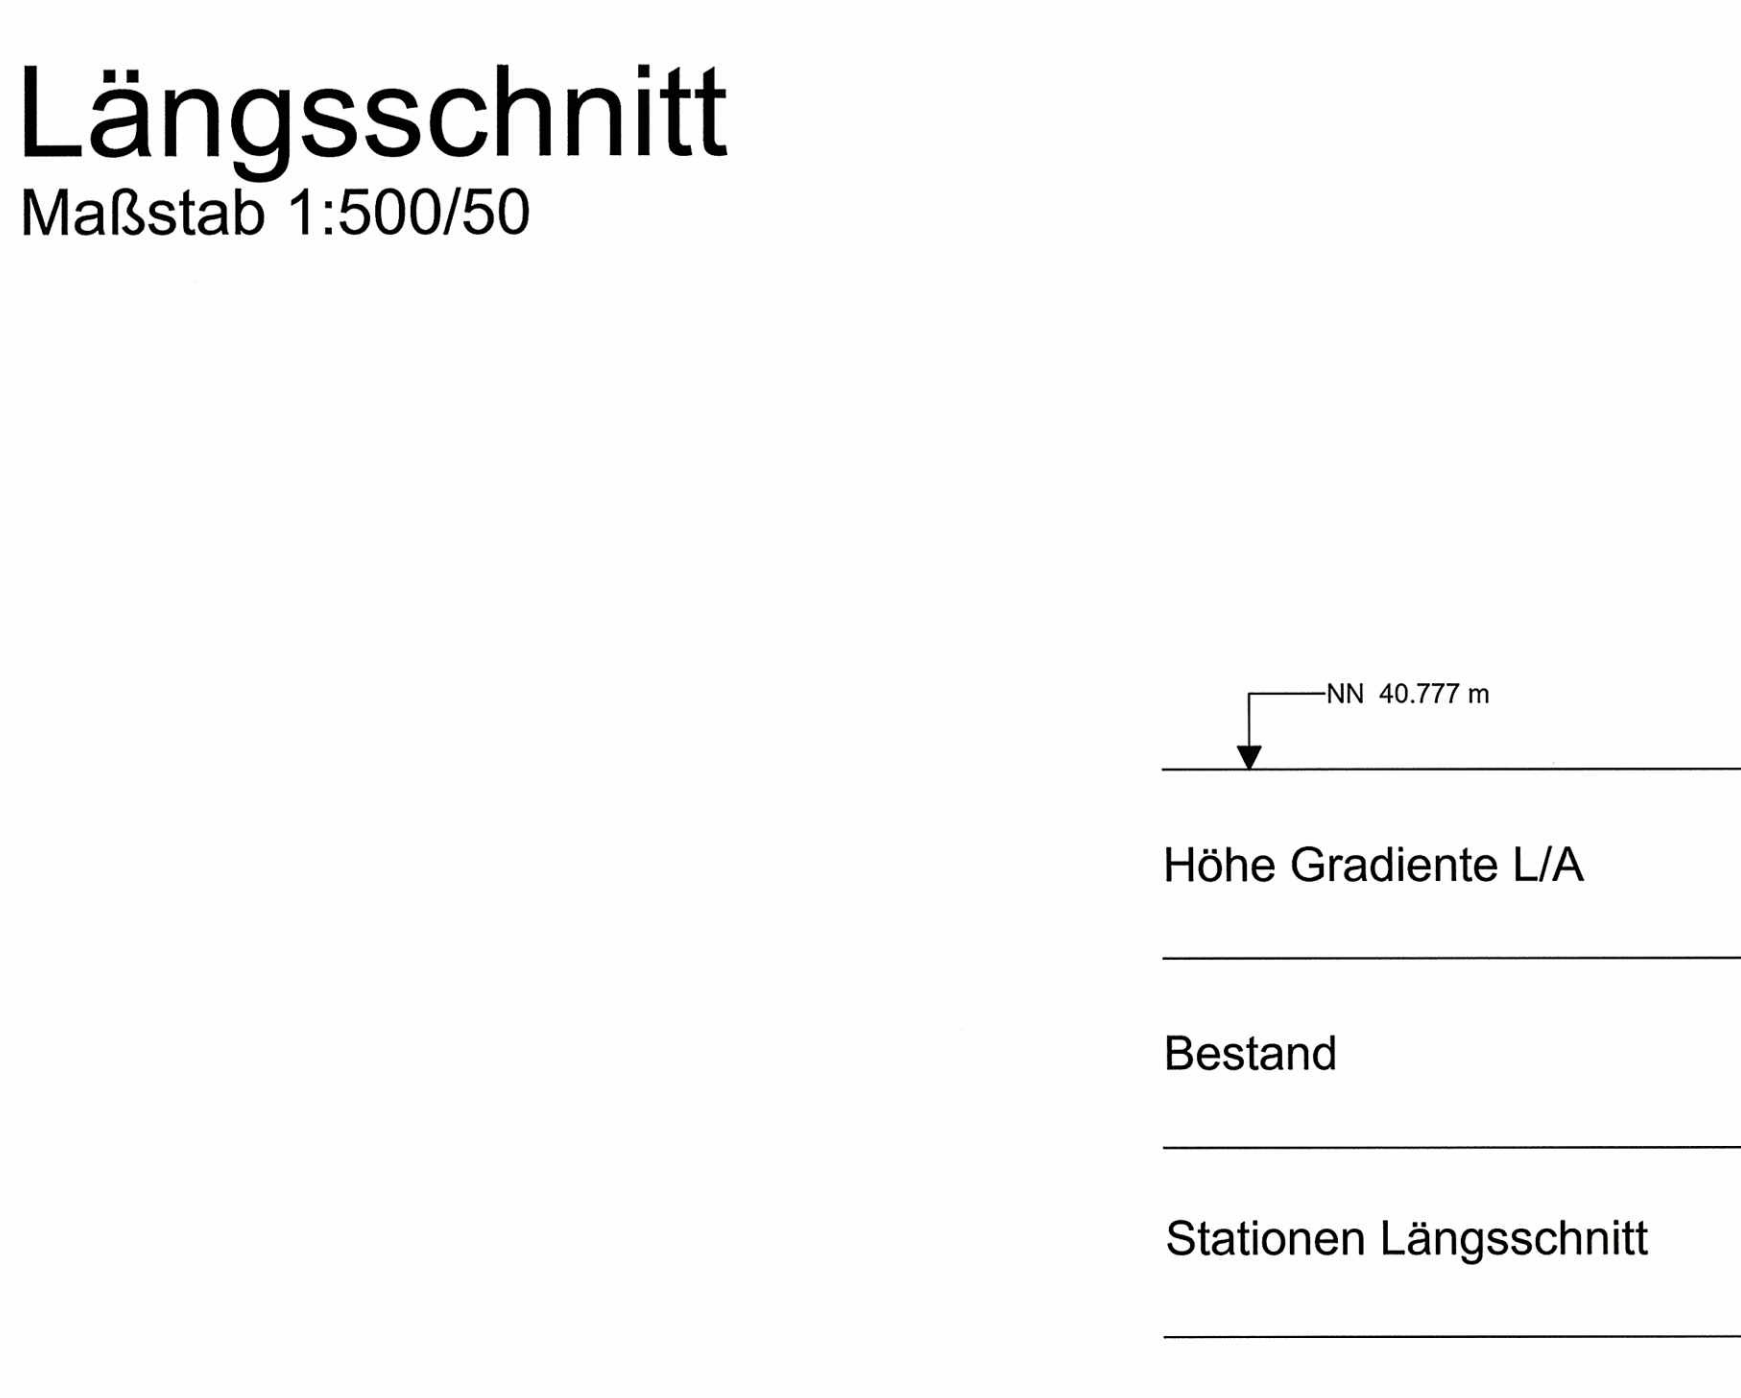


Achse 3
Geh- und Radweg (Nord-Süd)

ohne Ausrundung
km 0+062,000
h TS = 43,335 m

ohne Ausrundung
km 0+042,000
h TS = 43,235 m

ohne Ausrundung
km 0+080,986
h TS = 43,240 m

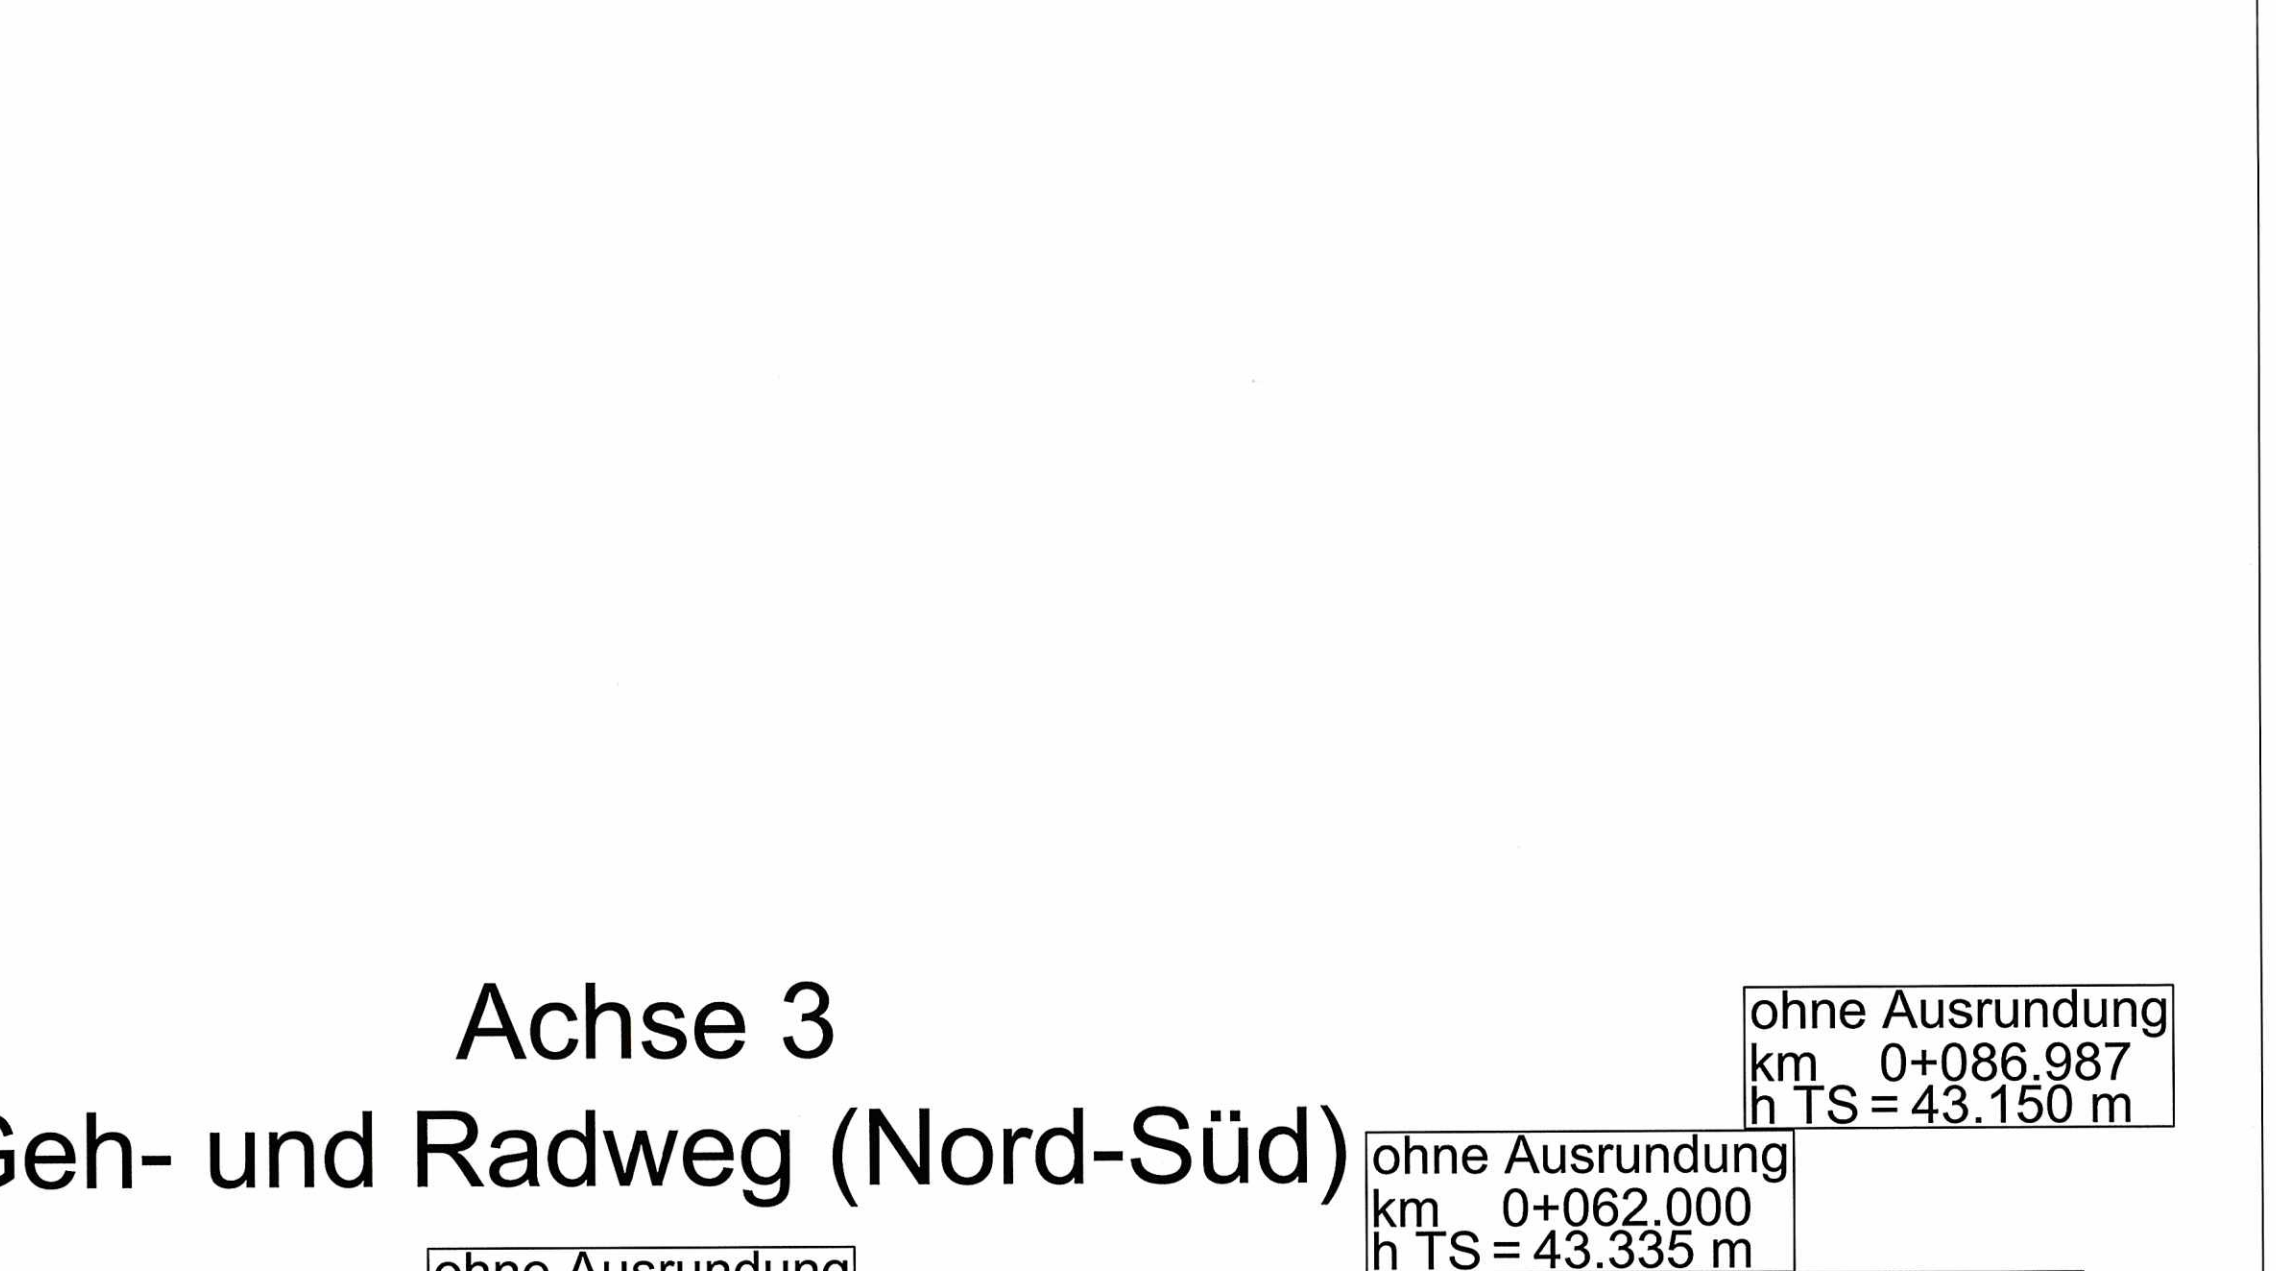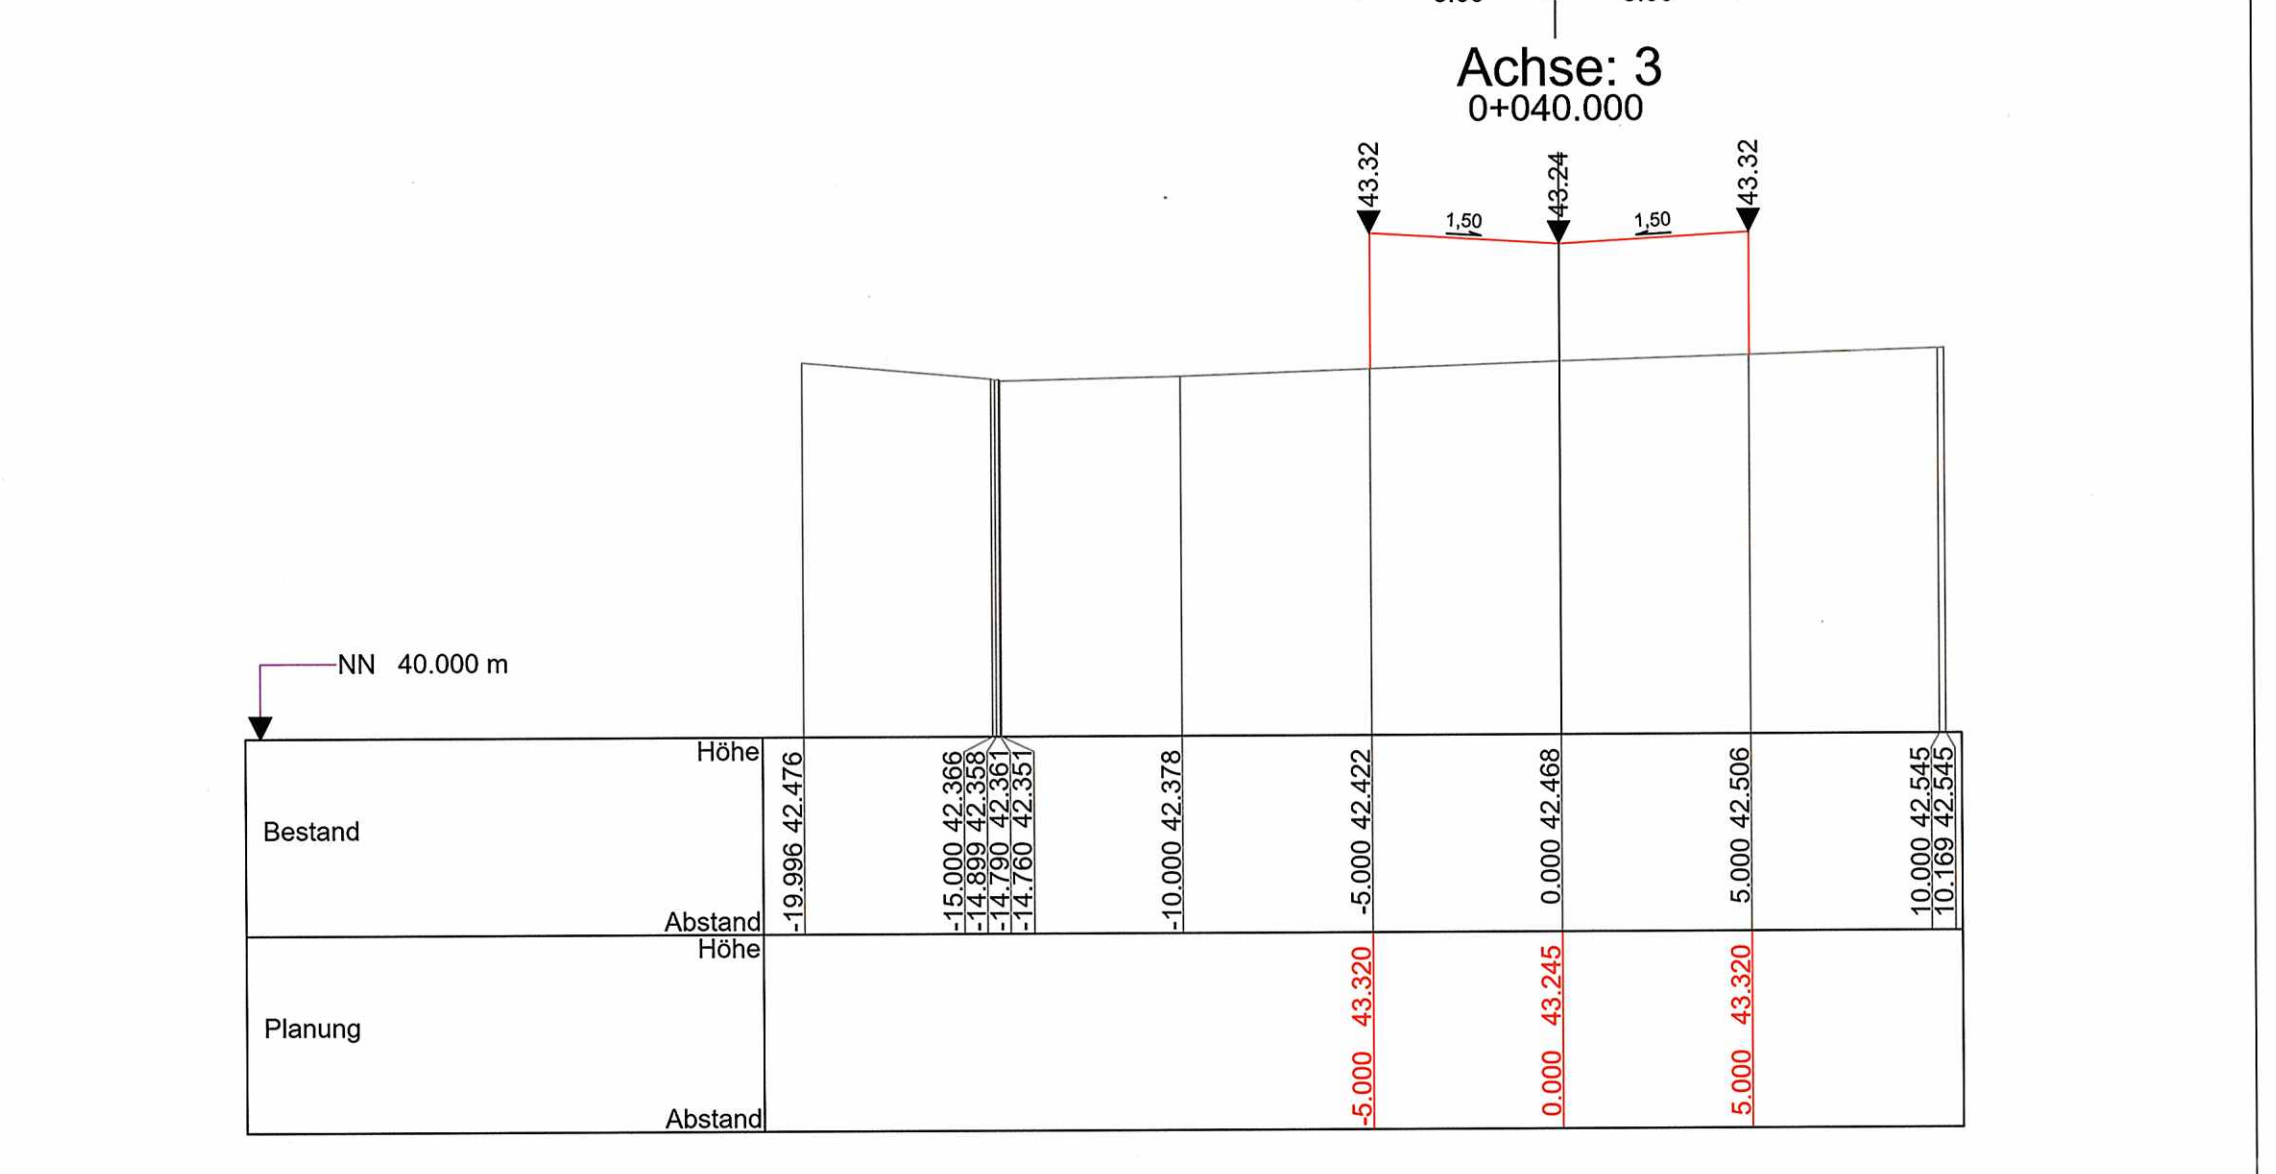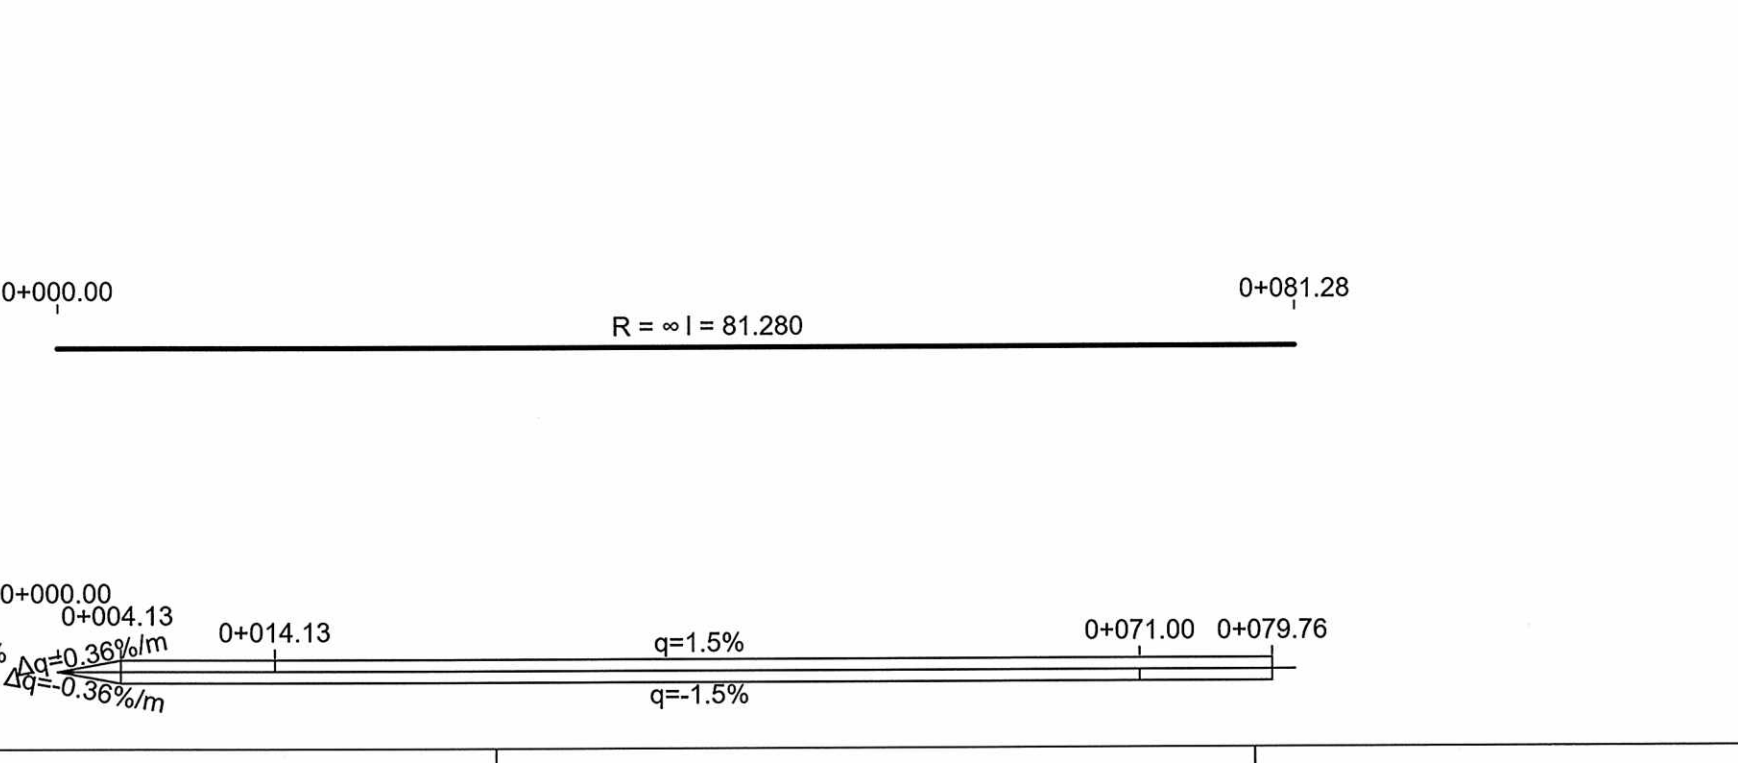
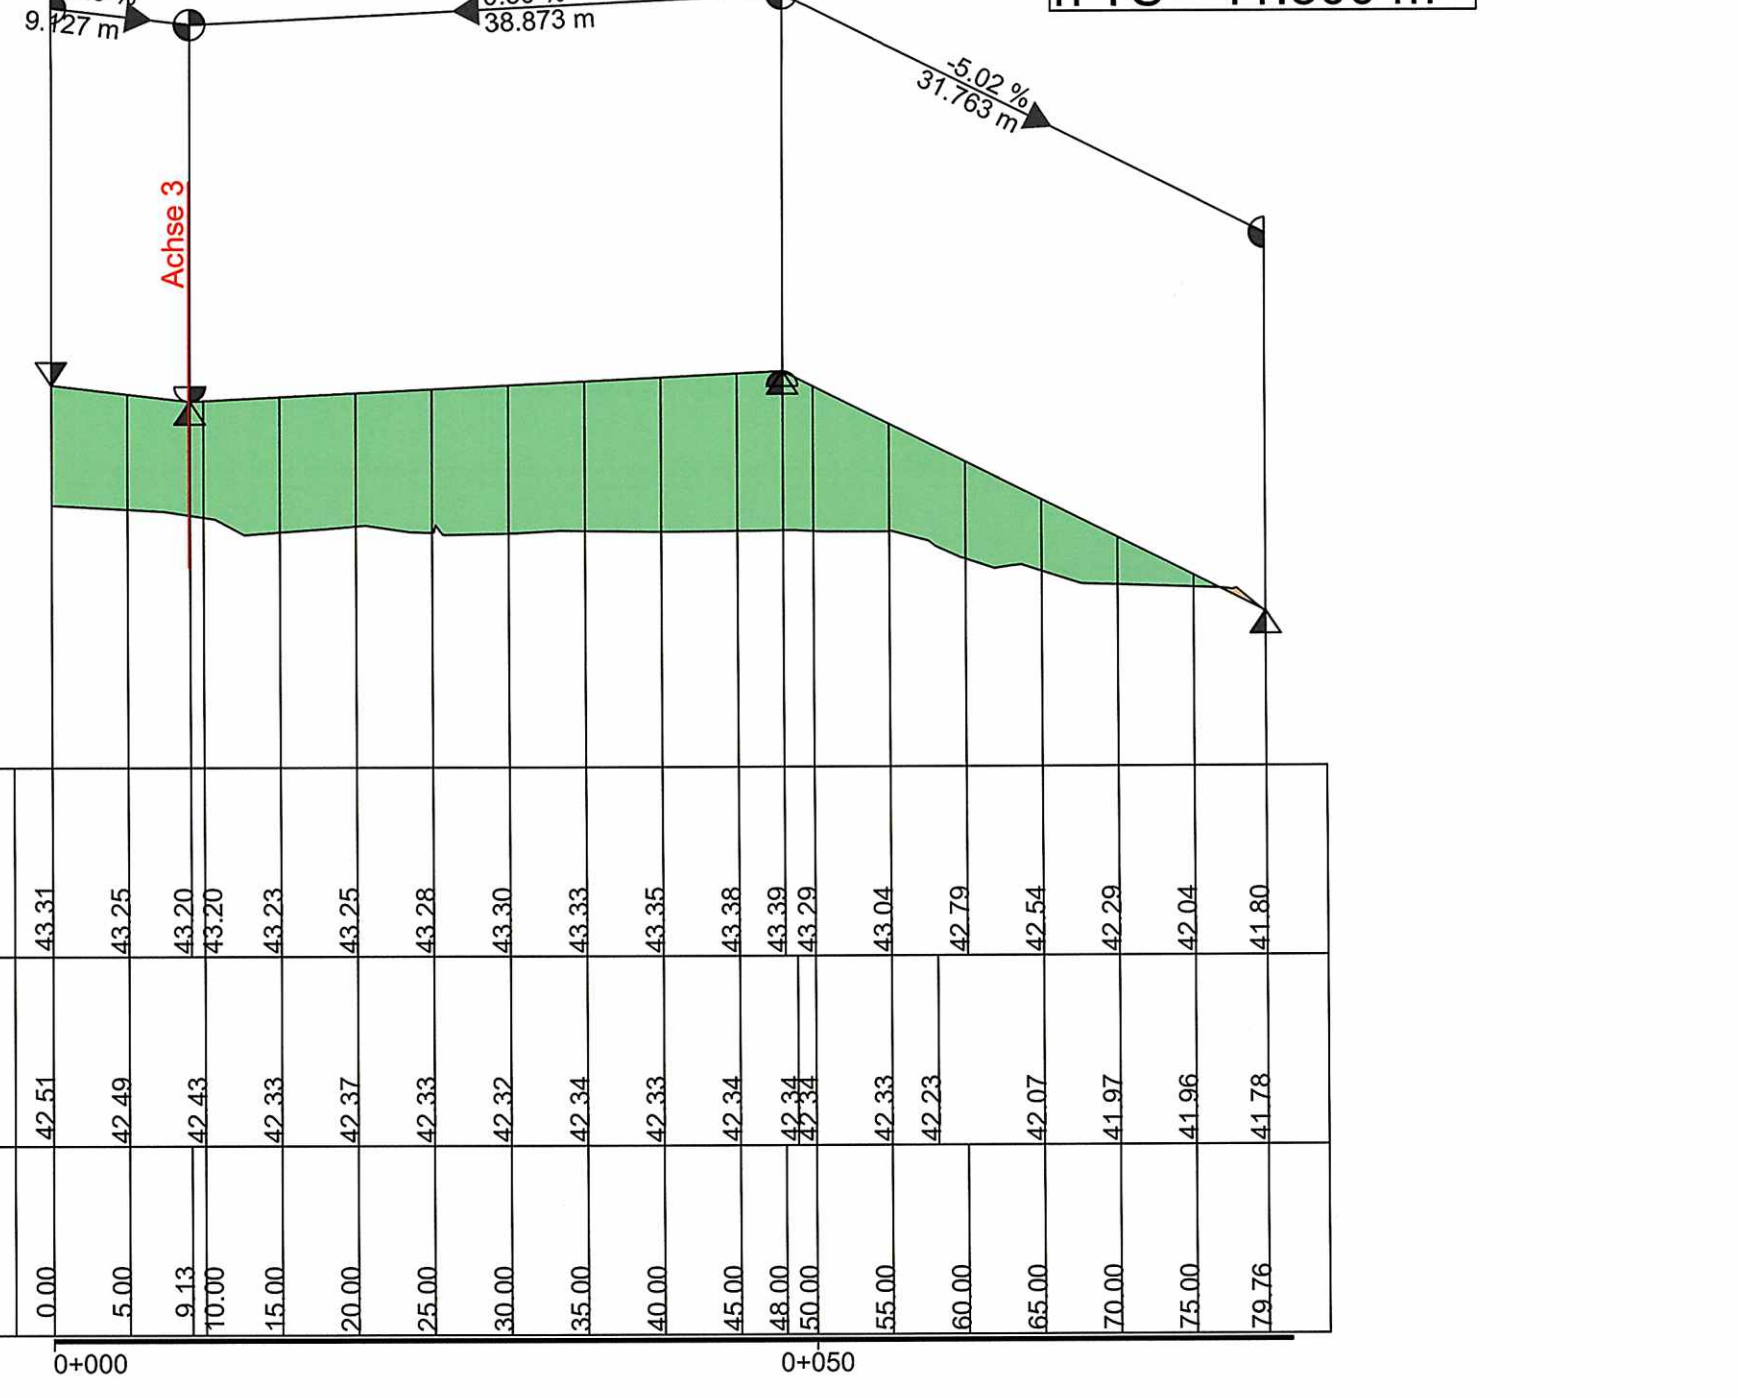


Achse 3
Geh- und Radweg (Nord-Süd)

ohne Ausrundung
km 0+062,000
h TS = 43,335 m

ohne Ausrundung
km 0+042,000
h TS = 43,235 m

ohne Ausrundung
km 0+080,986
h TS = 43,240 m

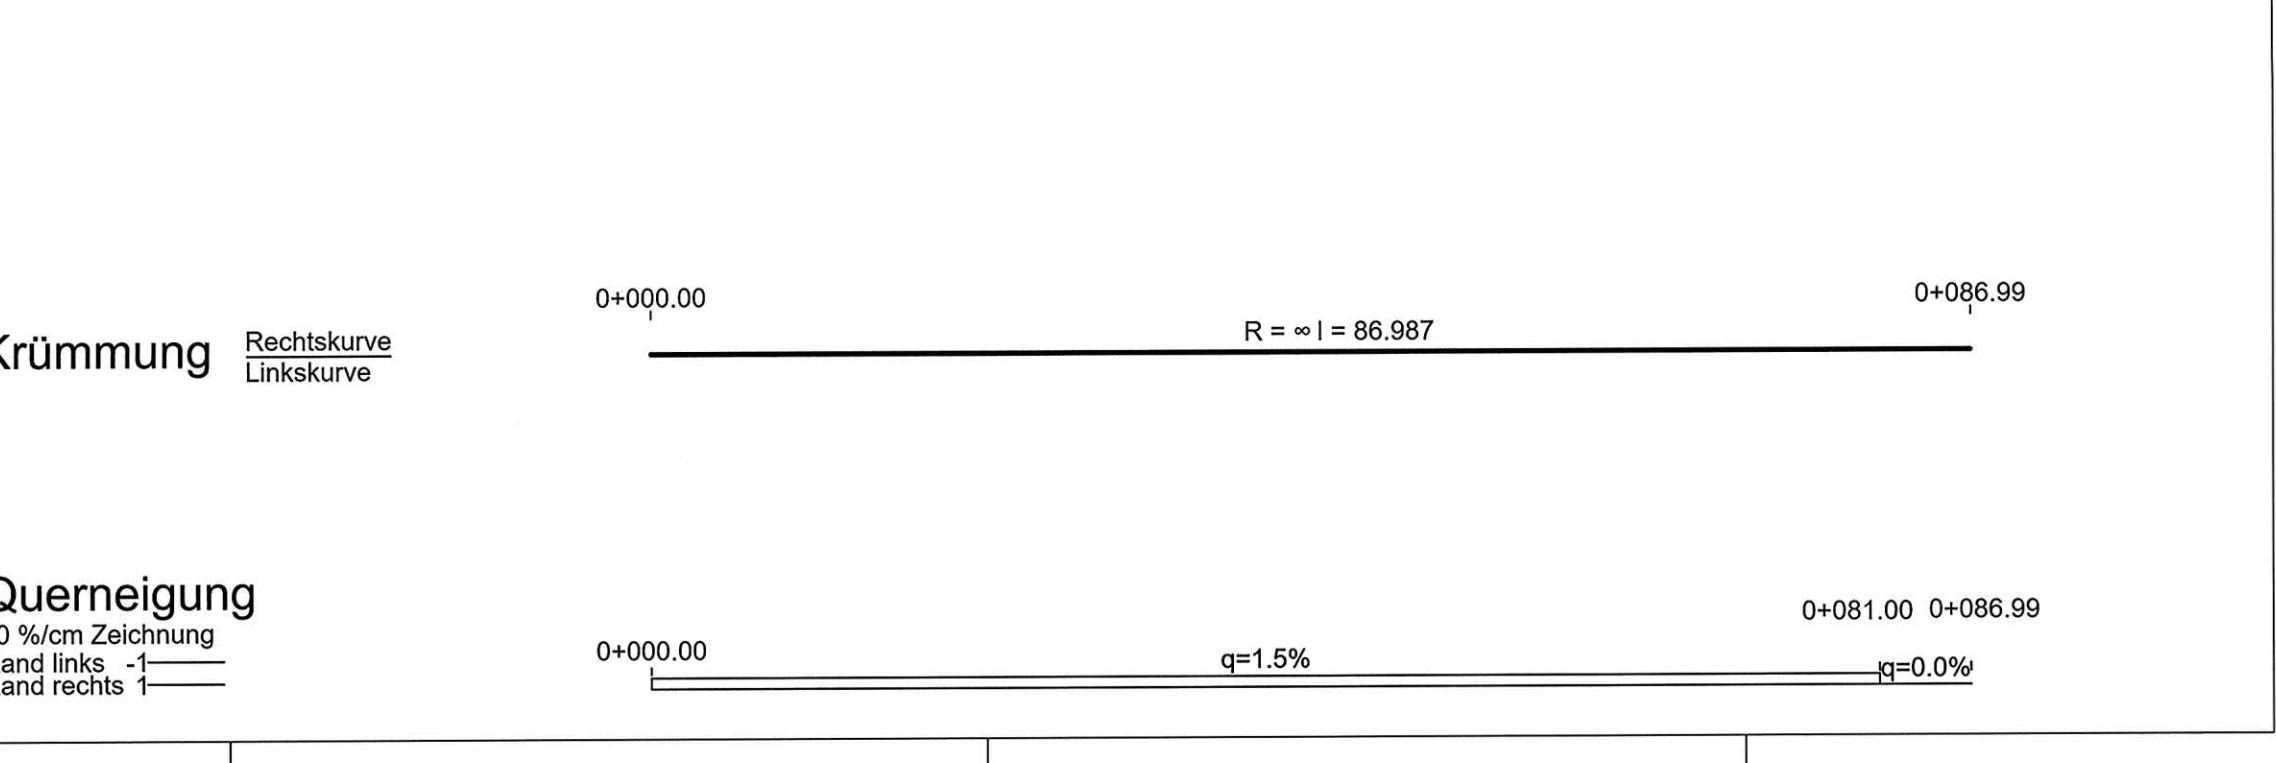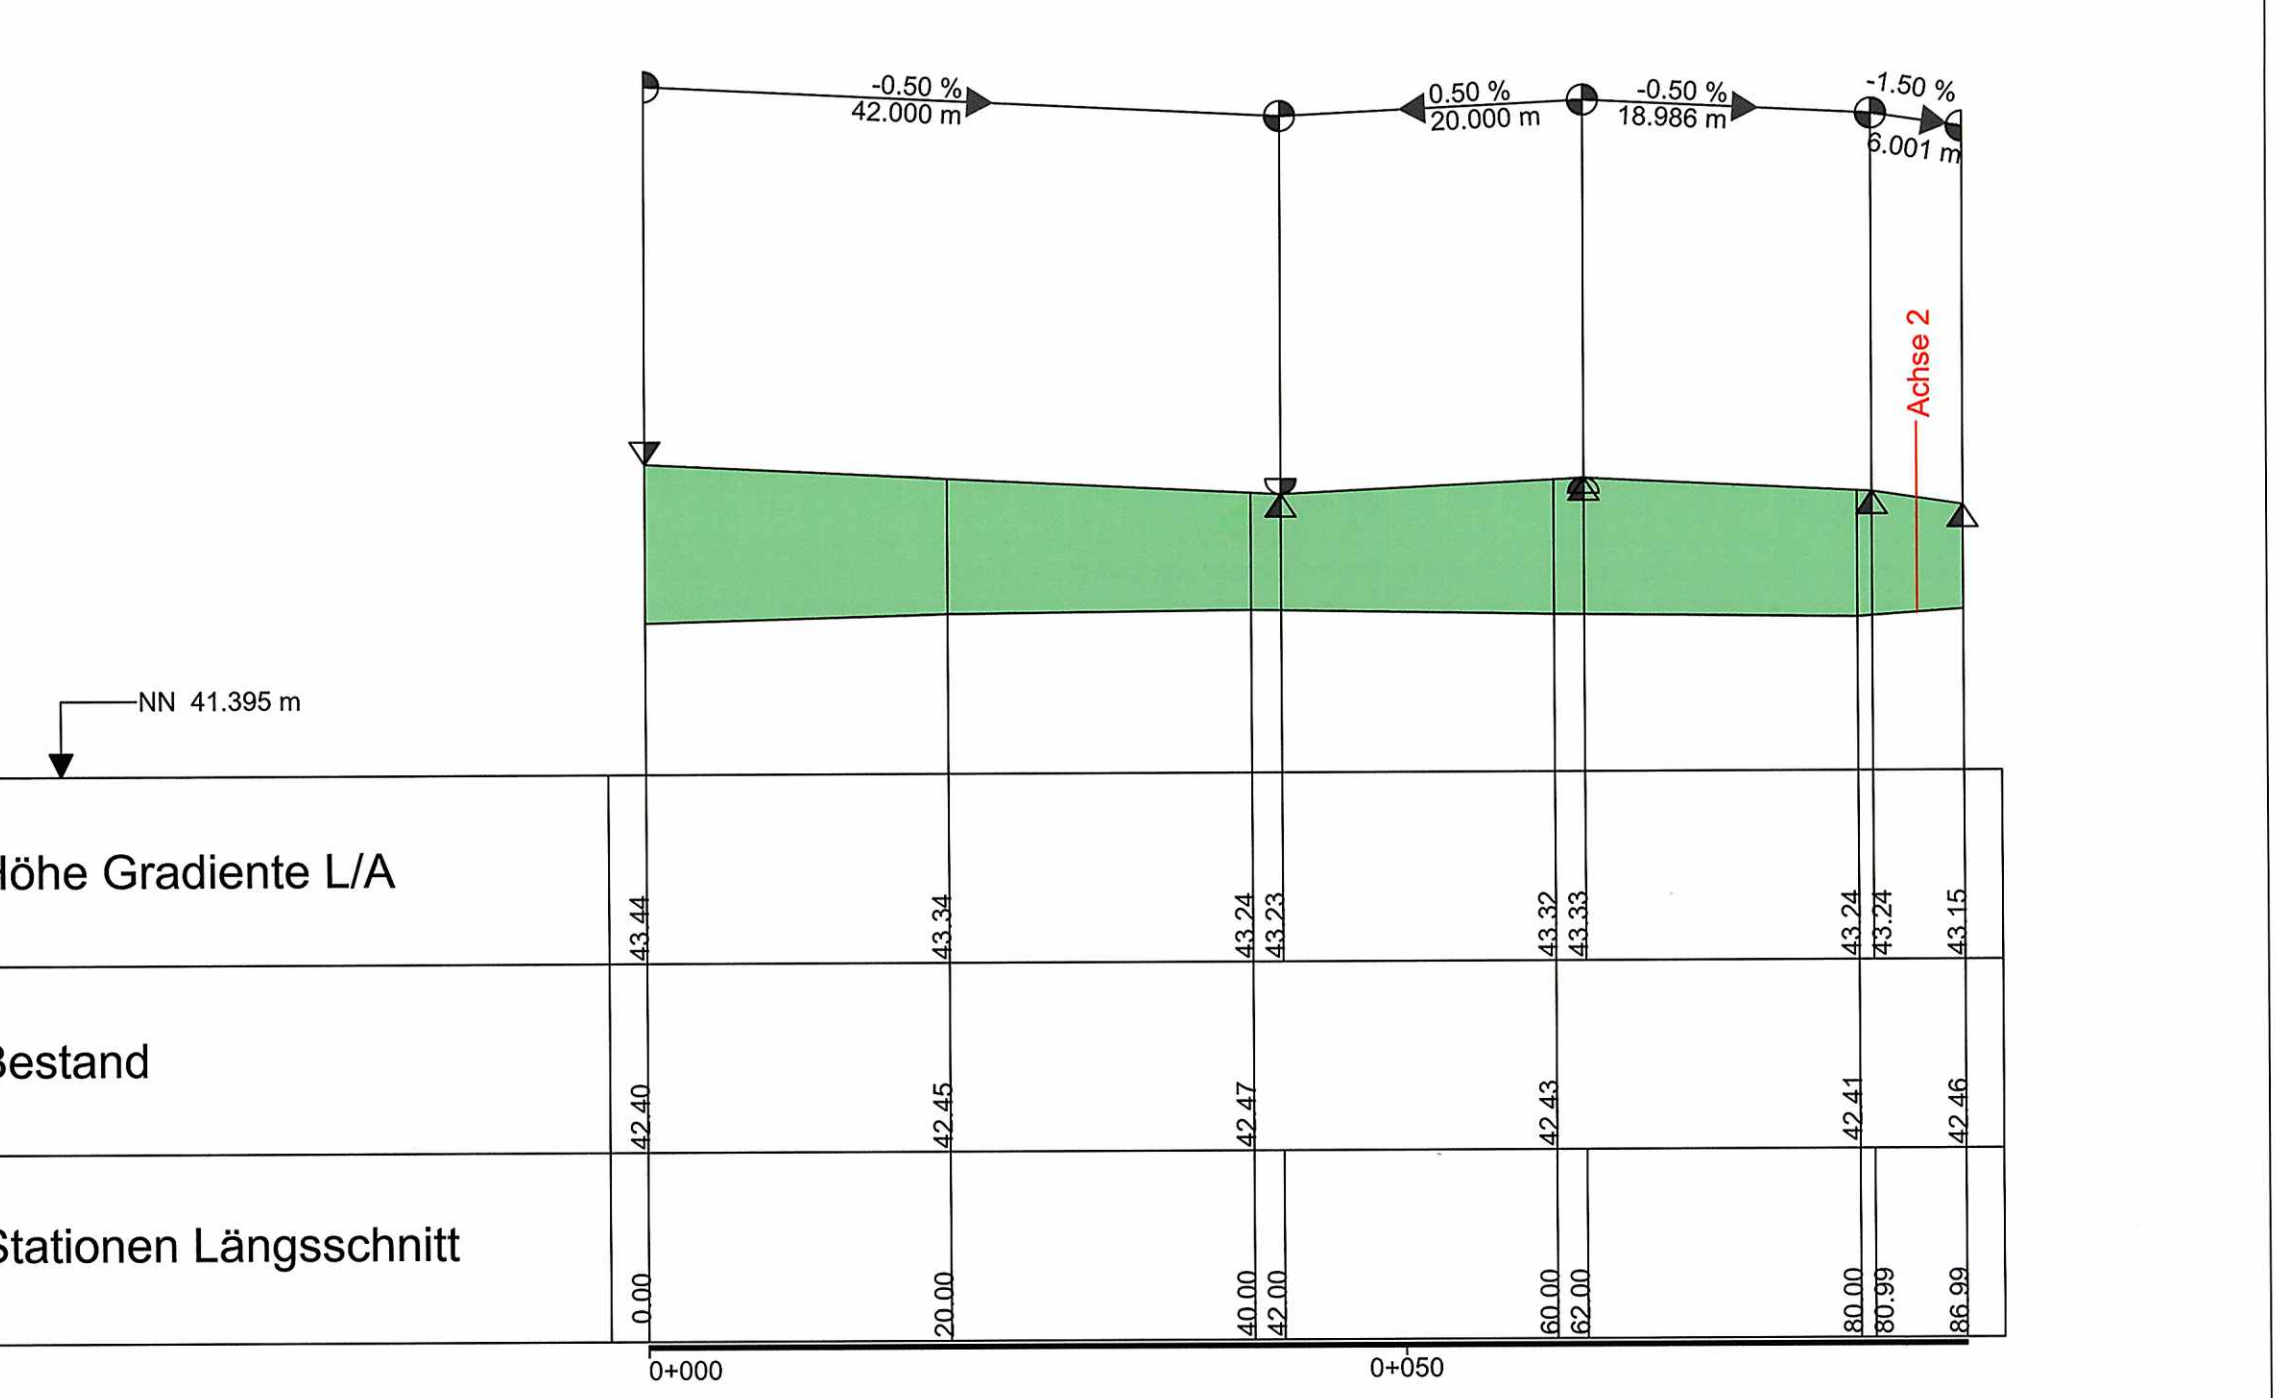

PLANZEICHENERKLÄRUNG

</